




Key Plan

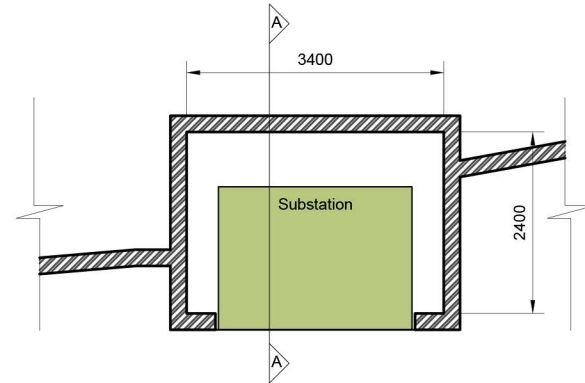

Plan
Scale 1:100

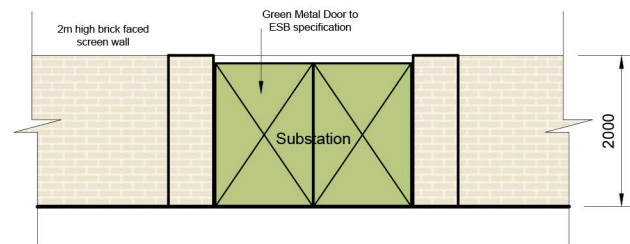

Front Elevation
Scale 1:100

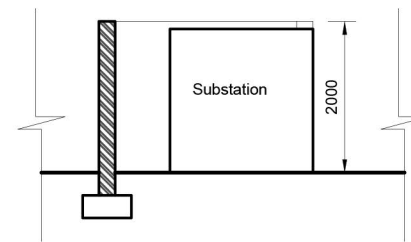

Section A-A
Scale 1:100

- © This drawing is copyright.
 1 Do not scale this drawing.
 2 Errors and omissions to be immediately notified to Architect.
 3 All dimensions to be checked on site.
 4 To be read with relevant Engineers drawings.

- Notes:
 1. All dimensions in millimetres

revisions	date	inls
description	drawing no.	1806-SHD-ESB-100
ESB SUBSTATION PLAN, SECTION & ELEVATION	scale	1:100 A3
	date	May '22
	drawn	CQ
	checked	PMV
client	McGARRELL REILLY HOMES	
issue	PLANNING	
CONROY CROWE KELLY ARCHITECTS 65 MERRION SQUARE DUBLIN 2 PHONE 66139901 FAX 6765715 E-MAIL info@cck.ie		