


© COPYRIGHT OF THIS DRAWING IS RESERVED BY DBFL CONSULTING ENGINEERS. NO PART SHALL BE REPRODUCED OR TRANSMITTED WITHOUT THEIR WRITTEN PERMISSION.
 NO CHANGES OF WHATSOEVER NATURE ARE TO BE MADE TO ANY DETAILS SET OUT OR CONTAINED IN ANY DBFL SPECIFICATIONS OR DRAWINGS UNLESS THE EXPRESS CONSENT HAS BEEN OBTAINED IN ADVANCE, IN WRITING, FROM DBFL.

NOTES:

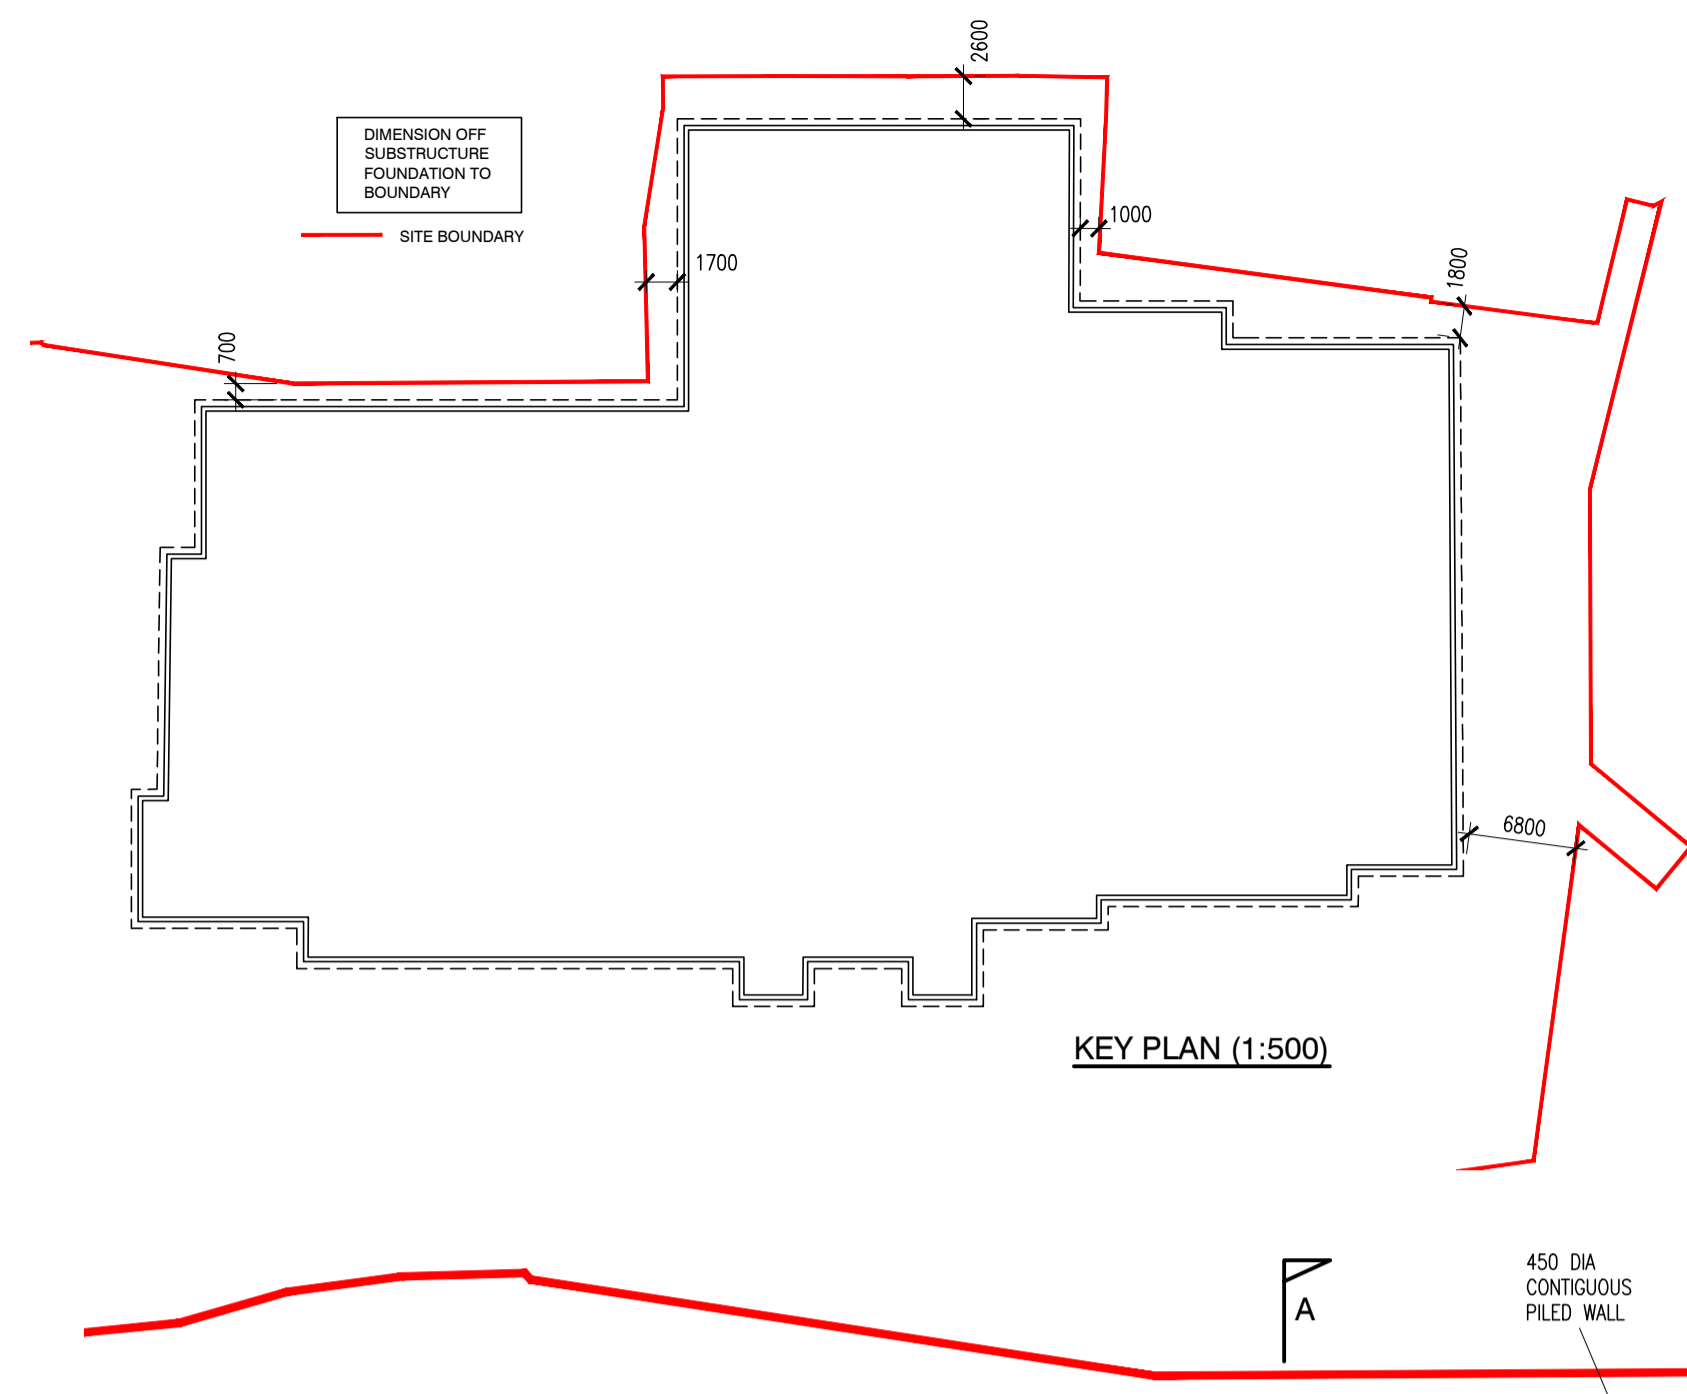

KEY PLAN (1:500)

GENERAL NOTES:

- FOUNDATIONS TO BE SET OUT CENTRALLY TO WALLS/COLUMNS TO WHICH THEY SUPPORT UNLESS NOTED OTHERWISE.
- ALL EXCAVATIONS FOR FOUNDATIONS TO BE INSPECTED BY DBFL PRIOR TO POURING OF CONCRETE.
- ALL WATERPROOFING, TANKING, EPIC TRAYS AND D.P.M.s TO ARCHITECTS DETAILS.
- RADON PROTECTION IN ACCORDANCE WITH ARCHITECTS DETAILS.

FOUNDATIONS:


ALL FOUNDATION SIZES ARE INDICATIVE AND SUBJECT TO FURTHER SITE INVESTIGATION WORKS CARRIED OUT ON SITE.
 I.O.F. INDICATES TOP OF FOUNDATION LEVEL. FINAL LEVEL SUBJECT TO CONFIRMATION ON SITE.
 FOR SETTING OUT OF ALL WALLS REFER TO ARCHITECTS DRAWINGS.

BASE LEGEND:


- BT1 - 2500x2500x550 DEEP
- BT2 - 3000x3000x600 DEEP
- BT3 - 3500x3500x700 DEEP

FOOTING LEGEND:


- SF1 - 1200x450 DEEP
- SF2 - 1500x500 DEEP
- SF3 - 2000x550 DEEP
- SF4 - 1000x350 DEEP

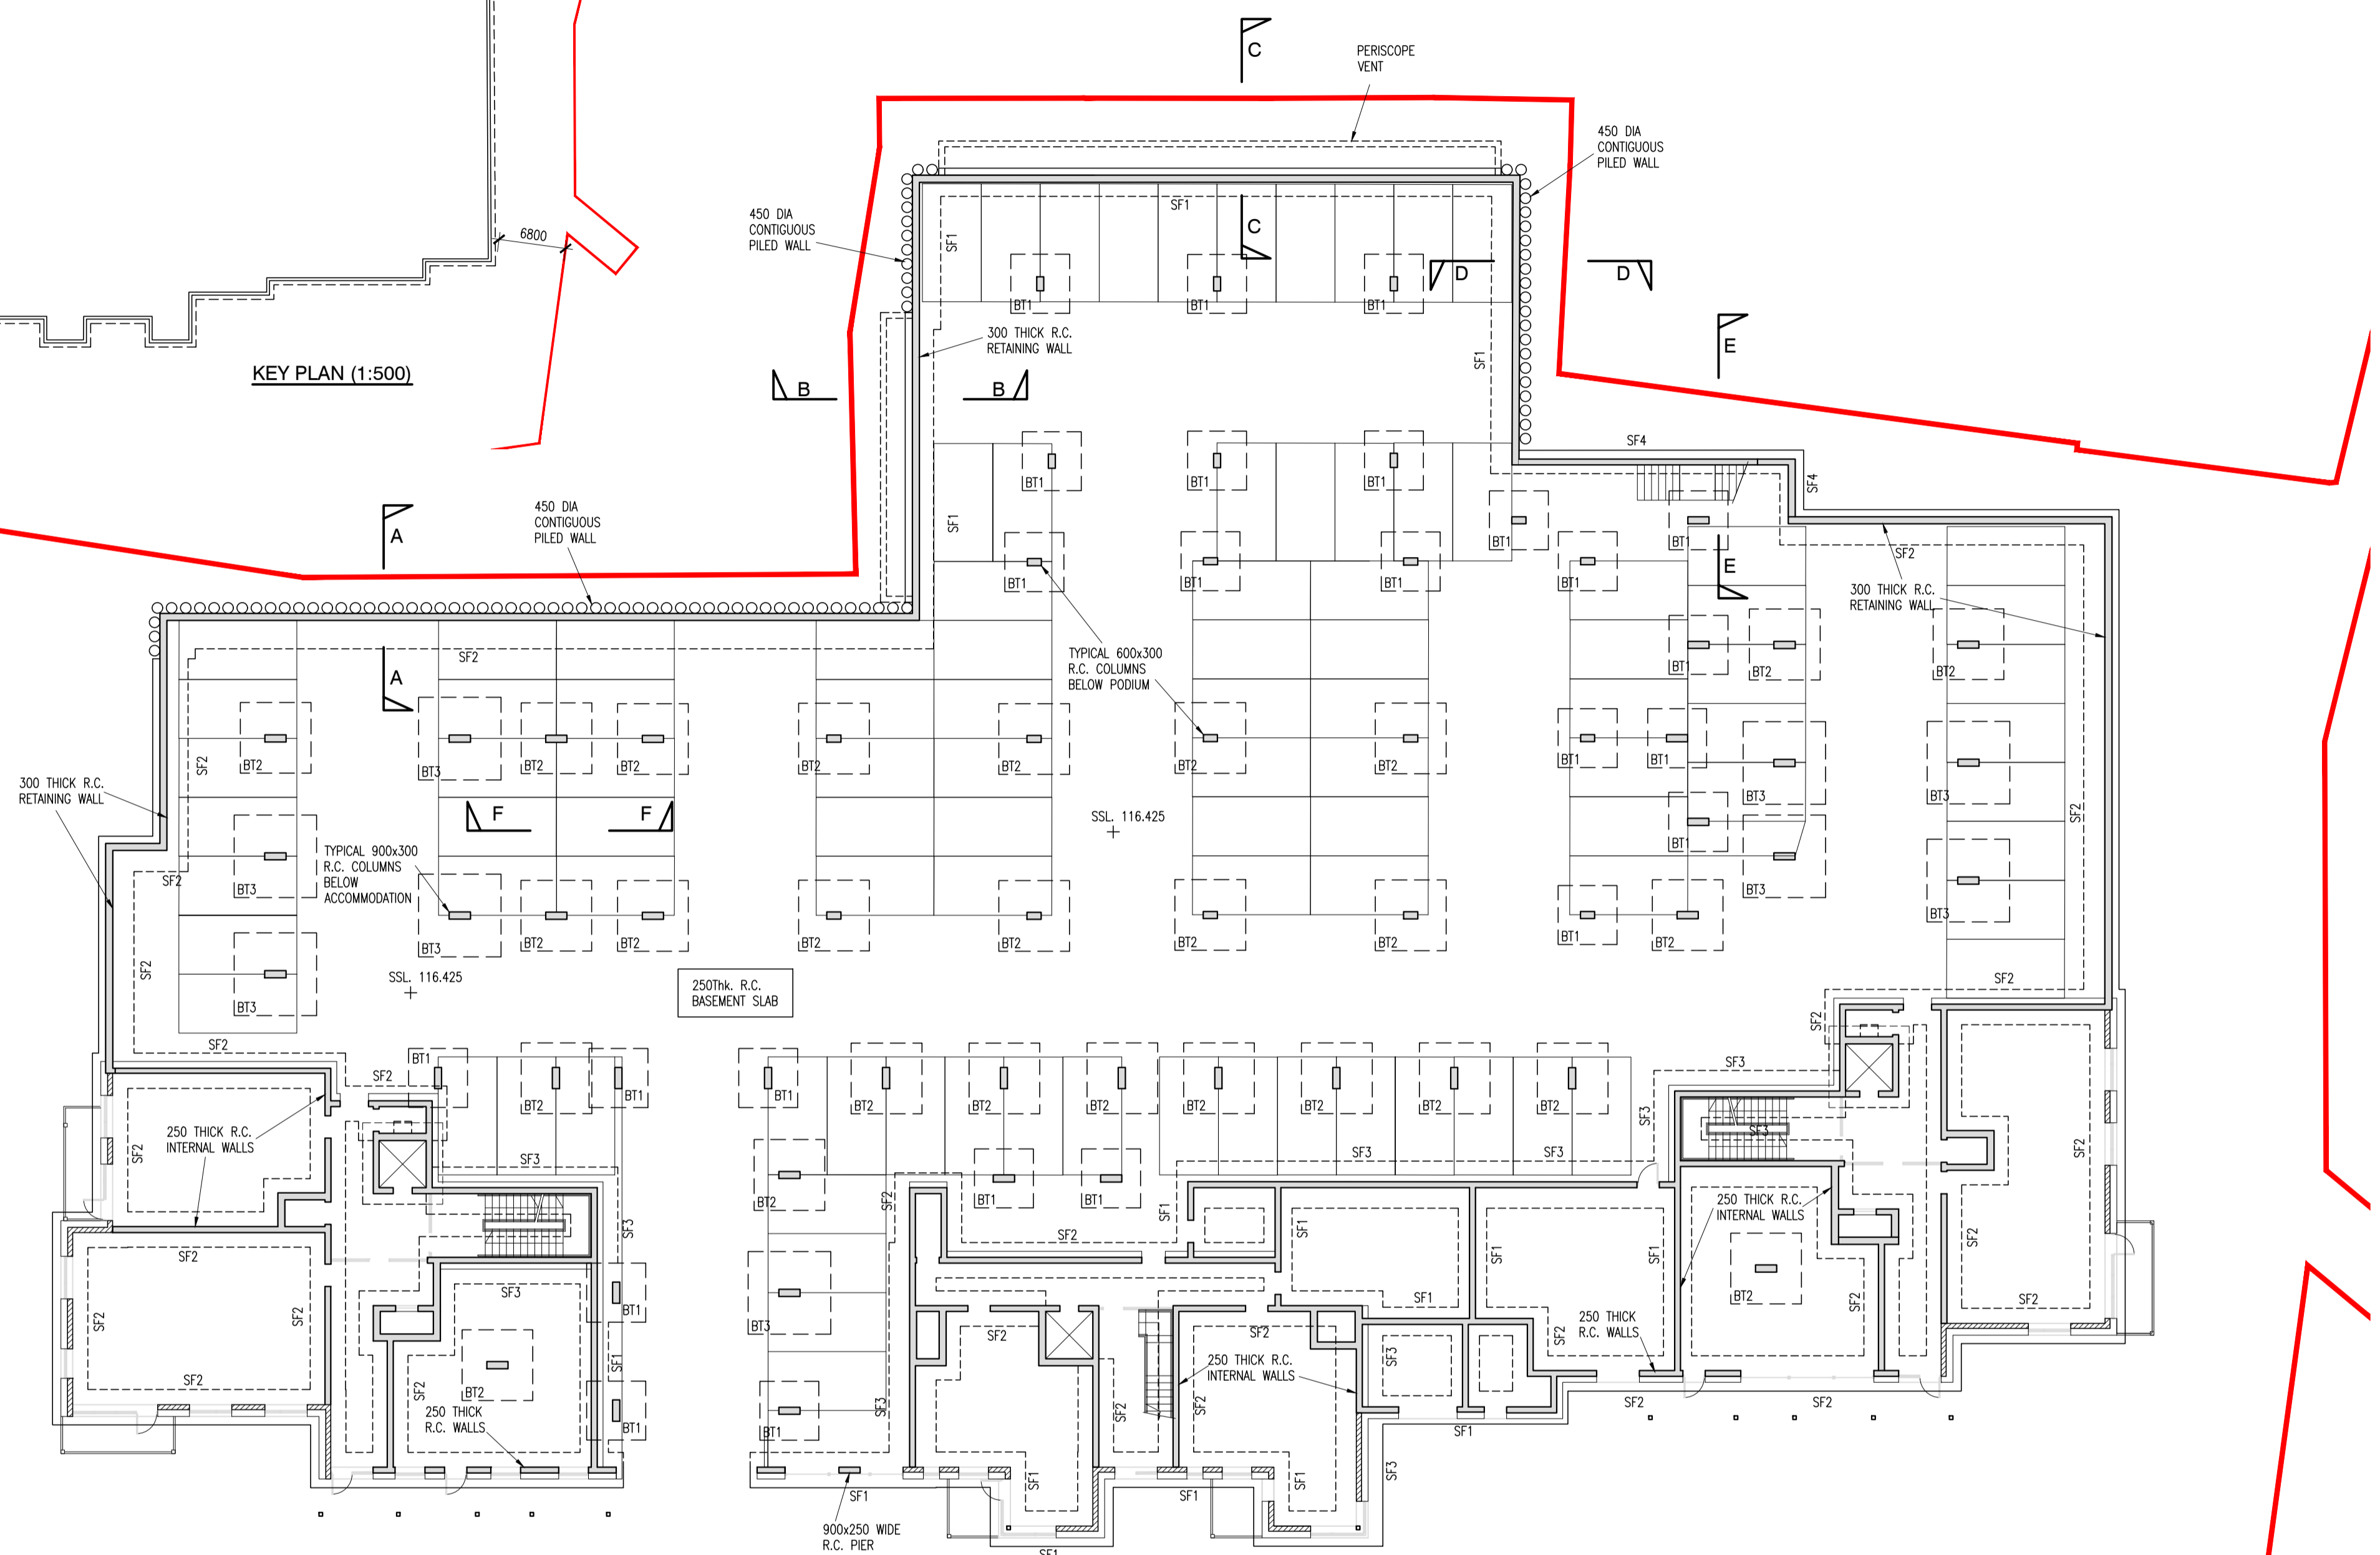


BASEMENT/FOUNDATION PLAN (1:200)

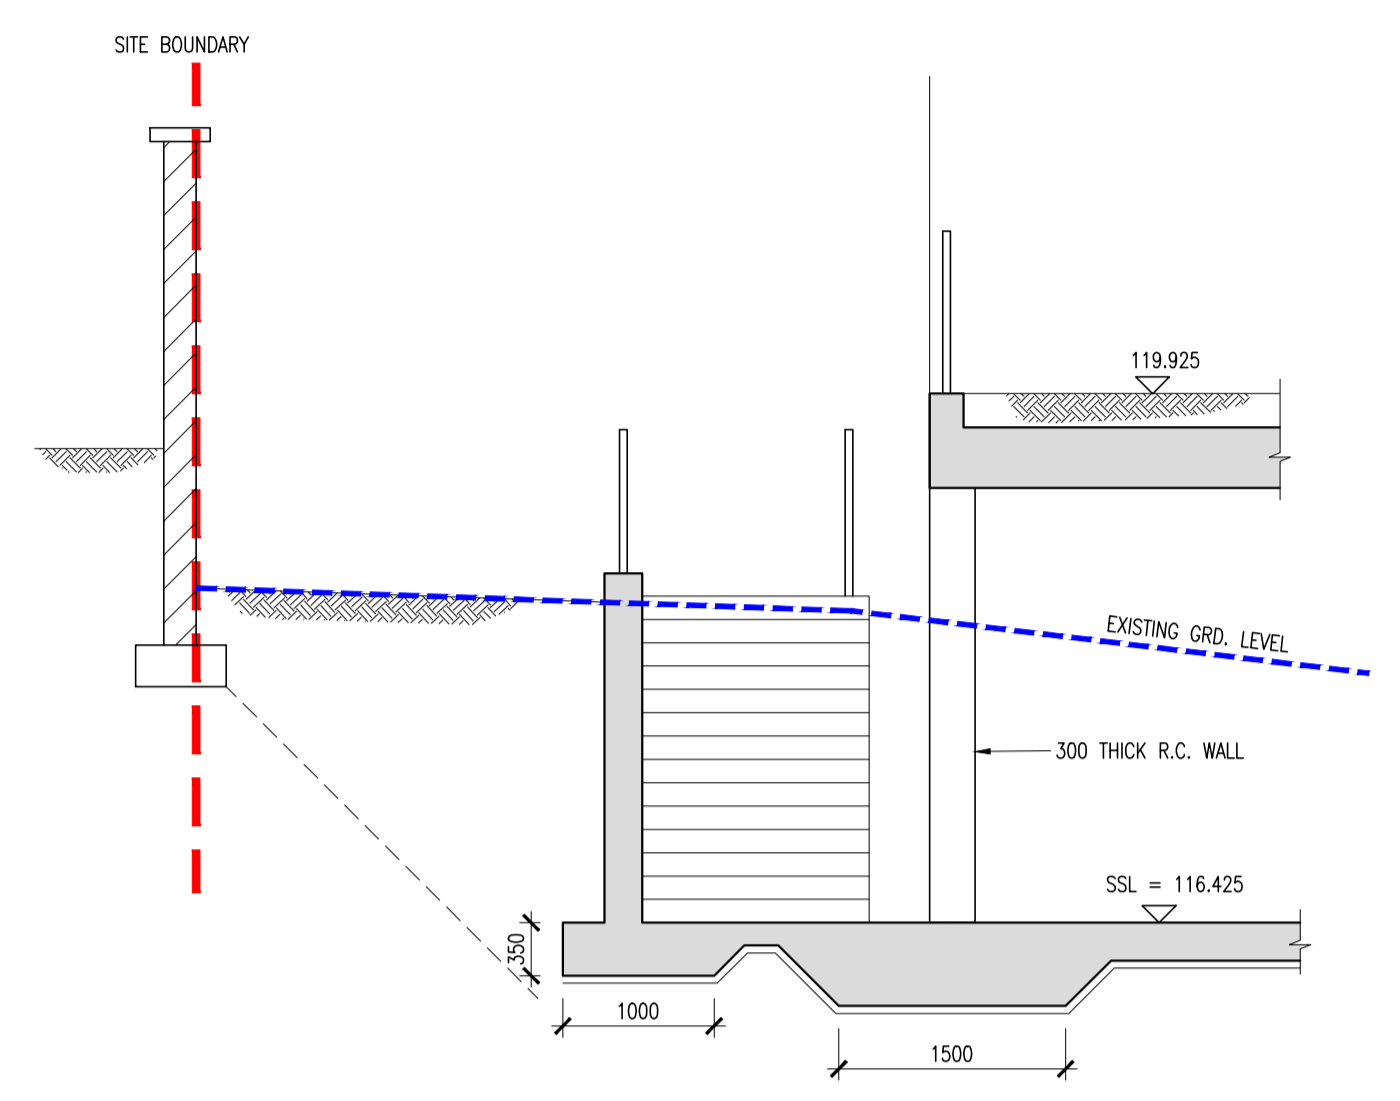


SECTION E-E (1:50)

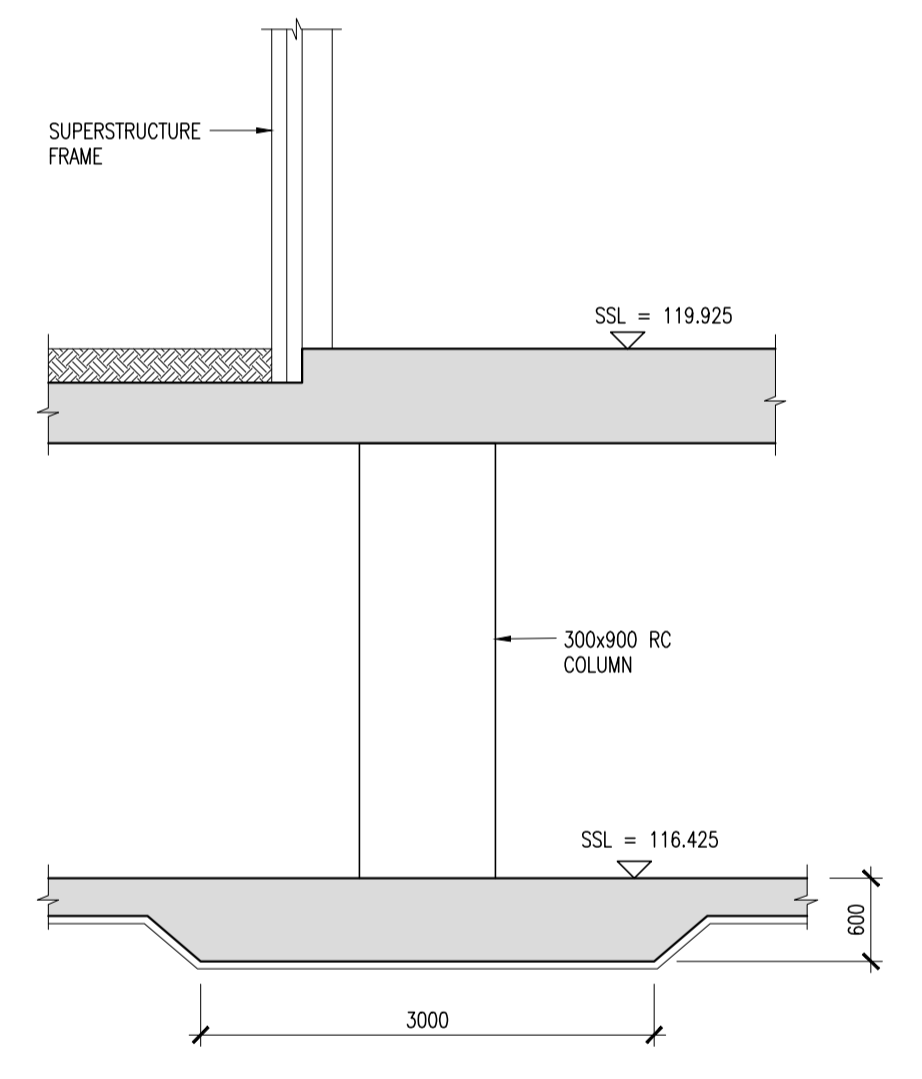


SECTION F-F (1:50)

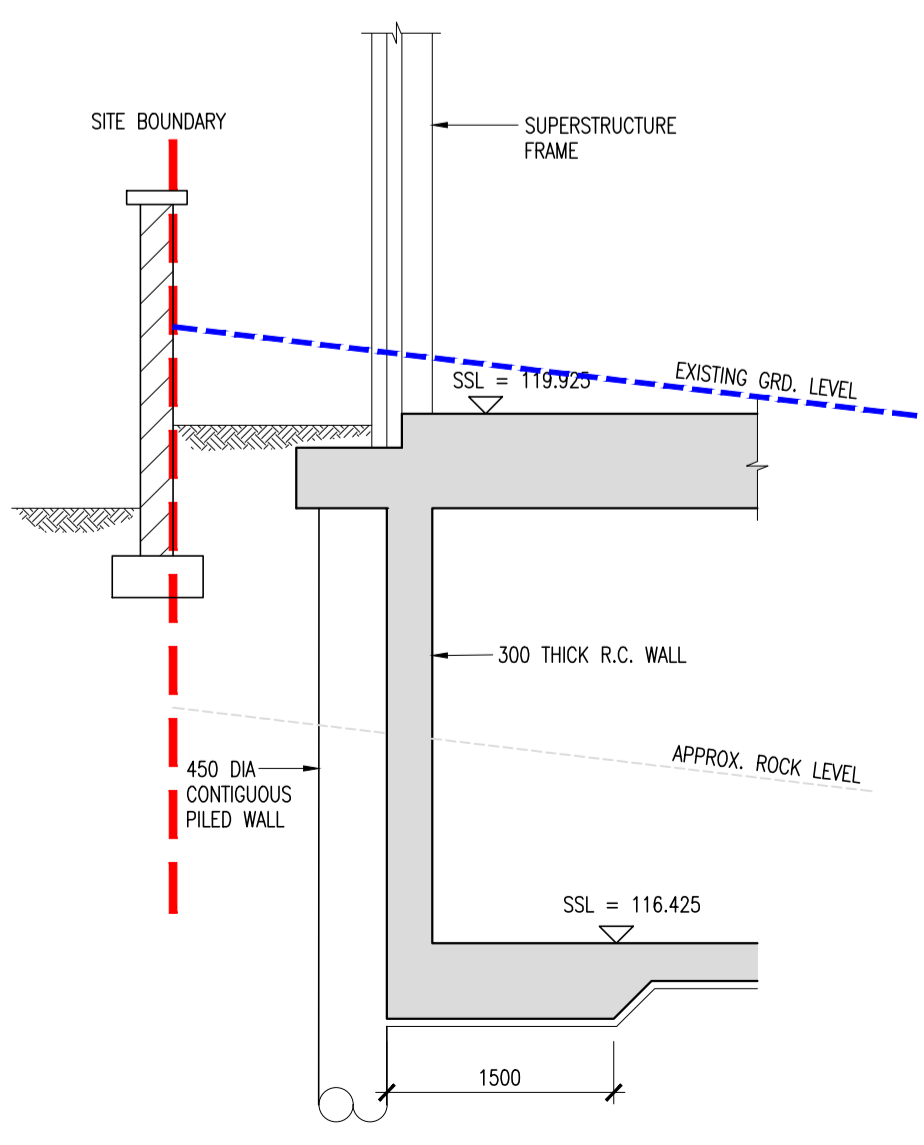


SECTION A-A (1:50)

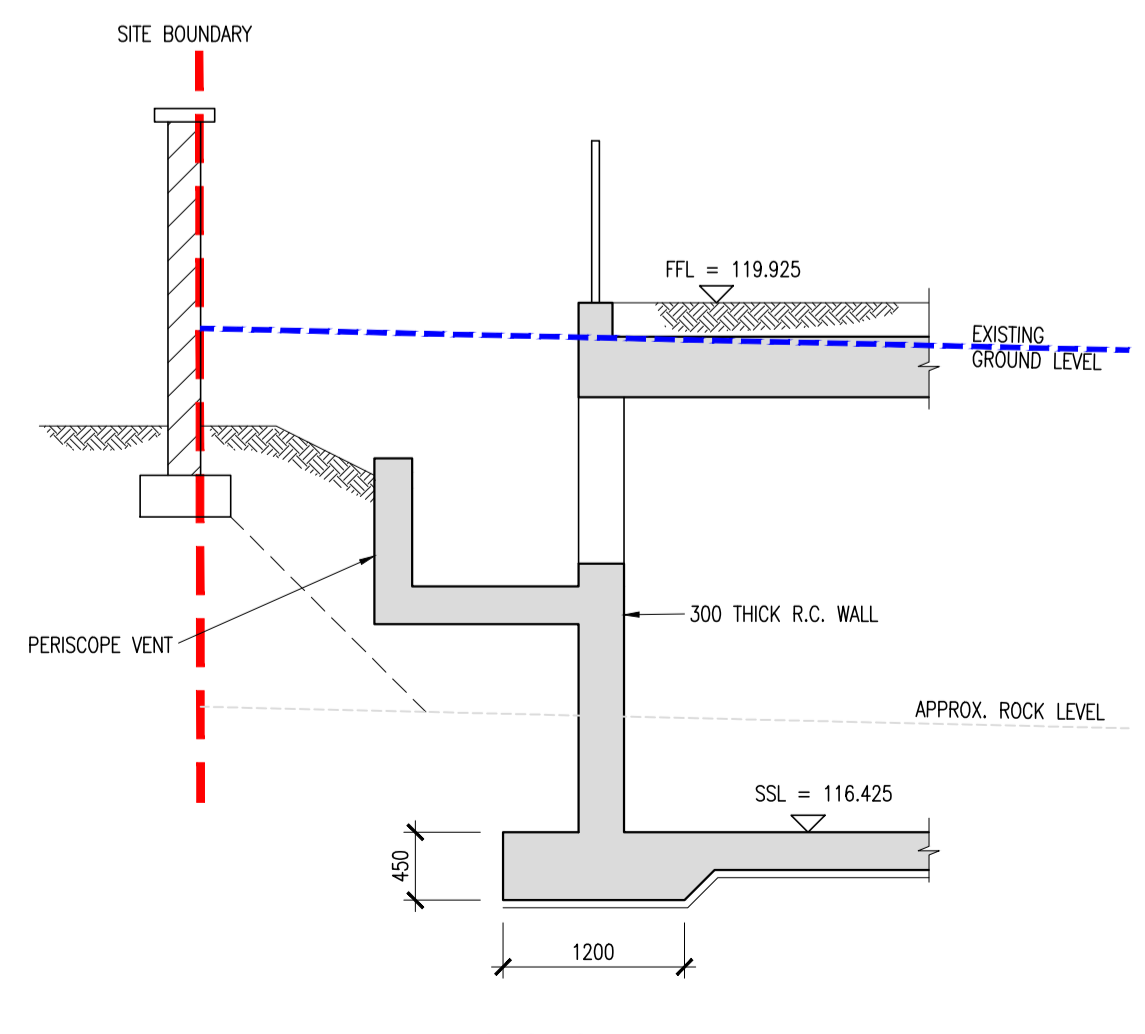

SECTION B-B (1:50)

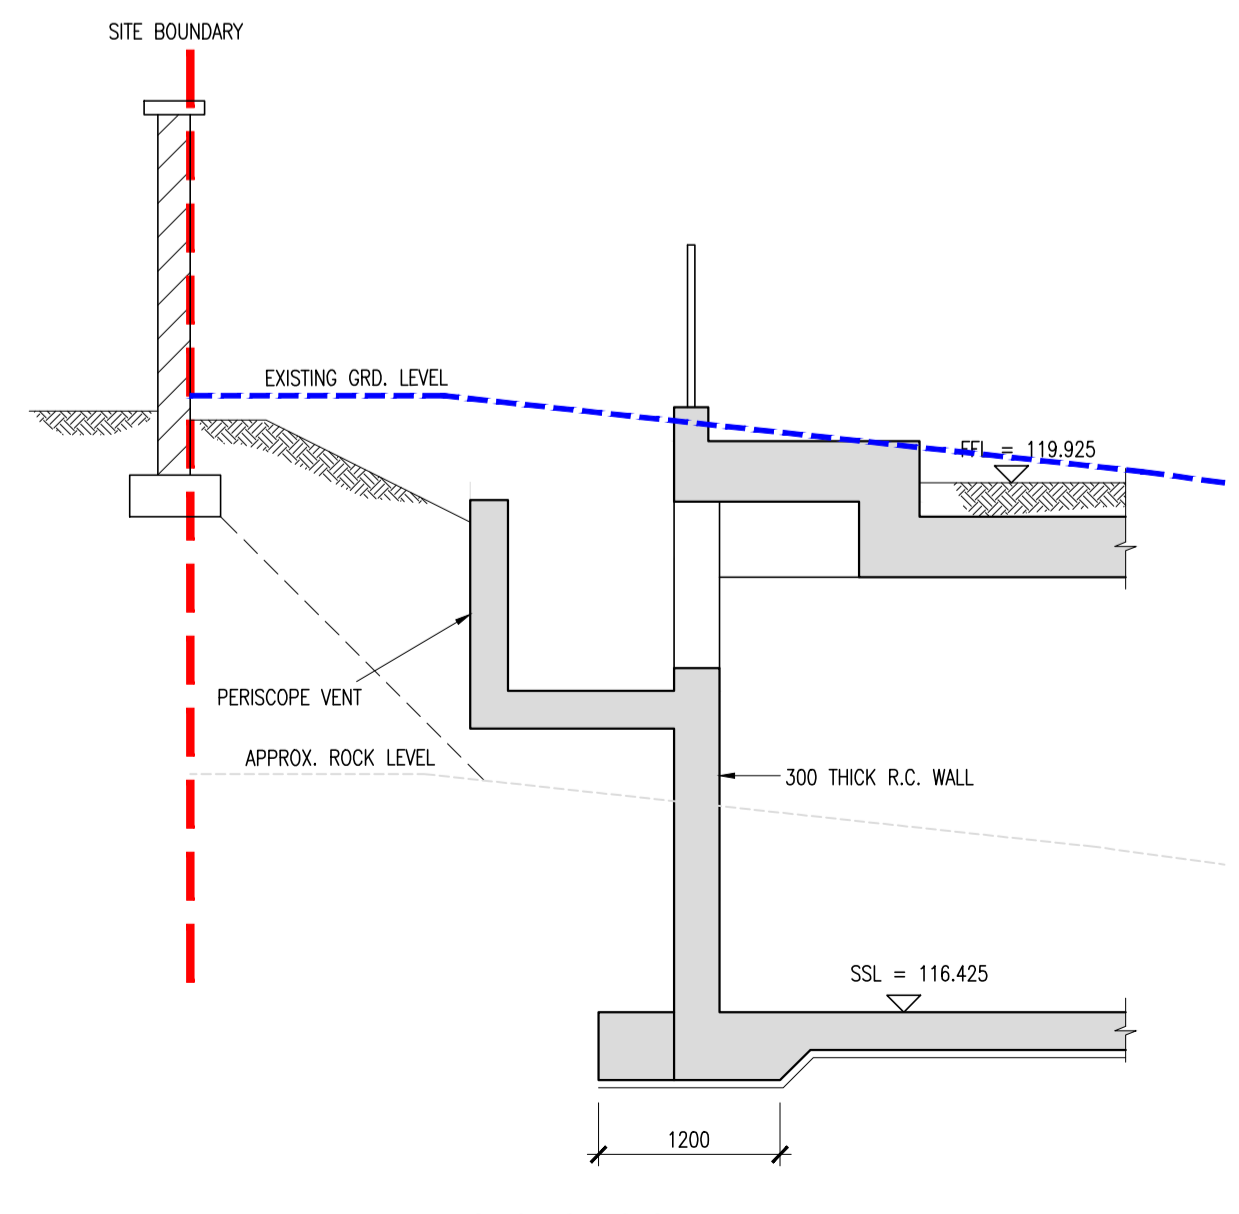

SECTION C-C (1:50)

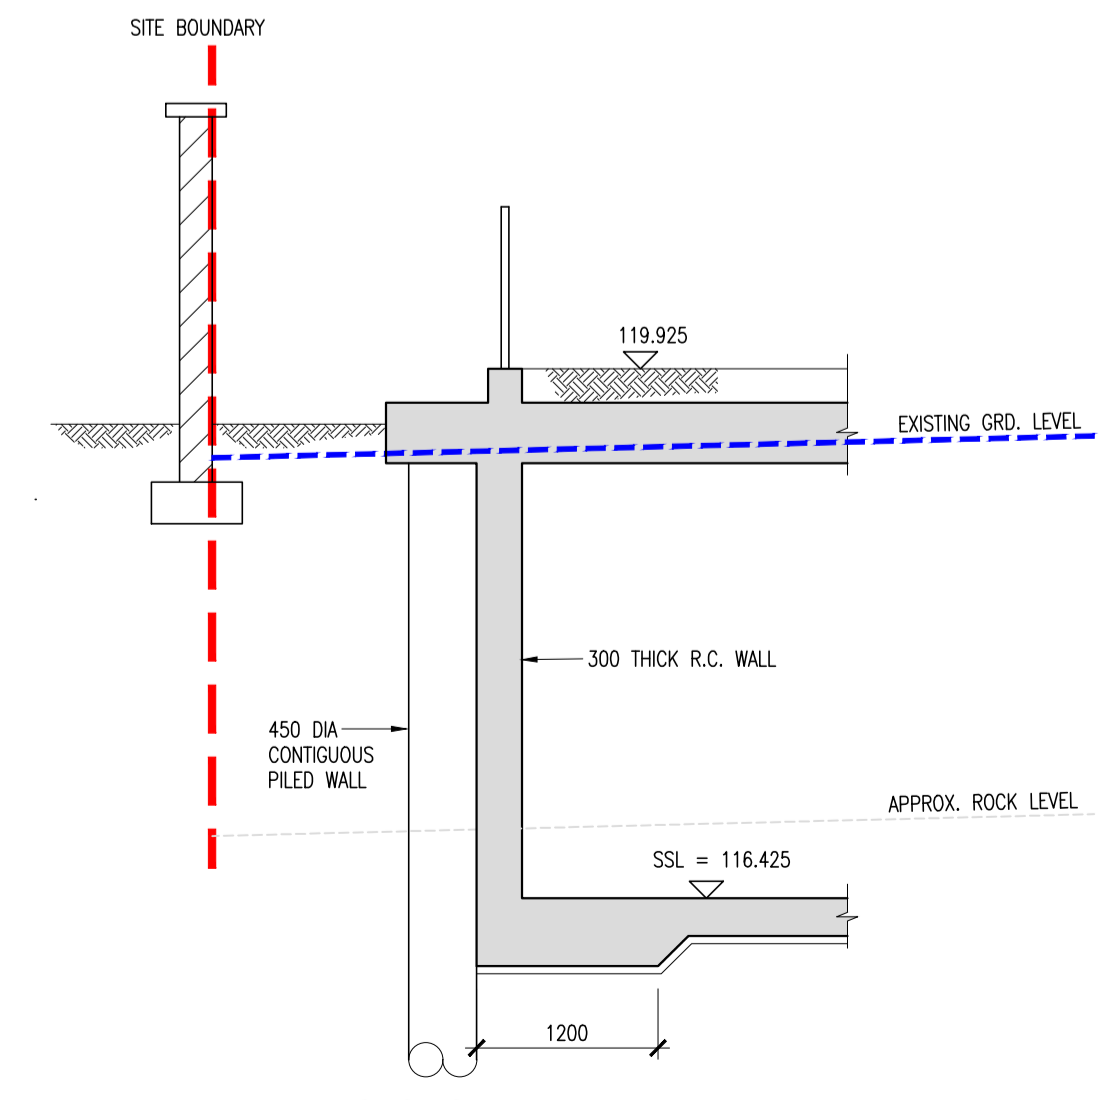

SECTION D-D (1:50)

0	19-07-22	SHD STAGE 3 PLANNING PERMISSION	JJK	JDH
rev	date	description	by	chkd.

STATUS CODES
 purpose acceptance
 P3 - PLANNING PERMISSION S - ISSUED

DBFL Consulting Engineers
 Civil, Structural & Transportation Engineering
 www.dbfl.ie

DUBLIN OFFICE: Ormond House, Upper Ormond Quay, Dublin 7. D07 W704
 PHONE: +353 1 404 4000
 CORK OFFICE: 14 South Mall, Cork. T12 CT91
 PHONE: +353 21 204538
 WATERFORD OFFICE: Suite 8B The Atrium, Maritime Gate, Canada Street, Waterford. X91 W028
 PHONE: +353 51 309 500

project ref.
**RESIDENTIAL DEVELOPMENT AT
 STEPSIDE, Co. DUBLIN**

drawing title
BASEMENT FOUNDATION PLAN

client
MCGARRELL REILLY HOMES

designed by	author	scale	sheet size
JDH	JJK	1:200	A1
drawing no.	revision		
200165-X-04-Z00-DTM-DR-DBFL-S-8000	0		