


SECTIONAL ELEVATION J-J  
SCALE 1:100  
DOTTED BLUE LINE INDICATES EXISTING SITE LEVEL  
DOTTED RED LINE INDICATES SITE BOUNDARY

SEE ENGINEER'S DRAWINGS FOR DETAILS ON SUBSTRUCTURE  
SEE LANDSCAPE ARCHITECT'S REPORT FOR BOUNDARY TREATMENTS



KEY PLAN  
INDICATING POSITION OF SECTION LINE J-J  
NOT TO SCALE

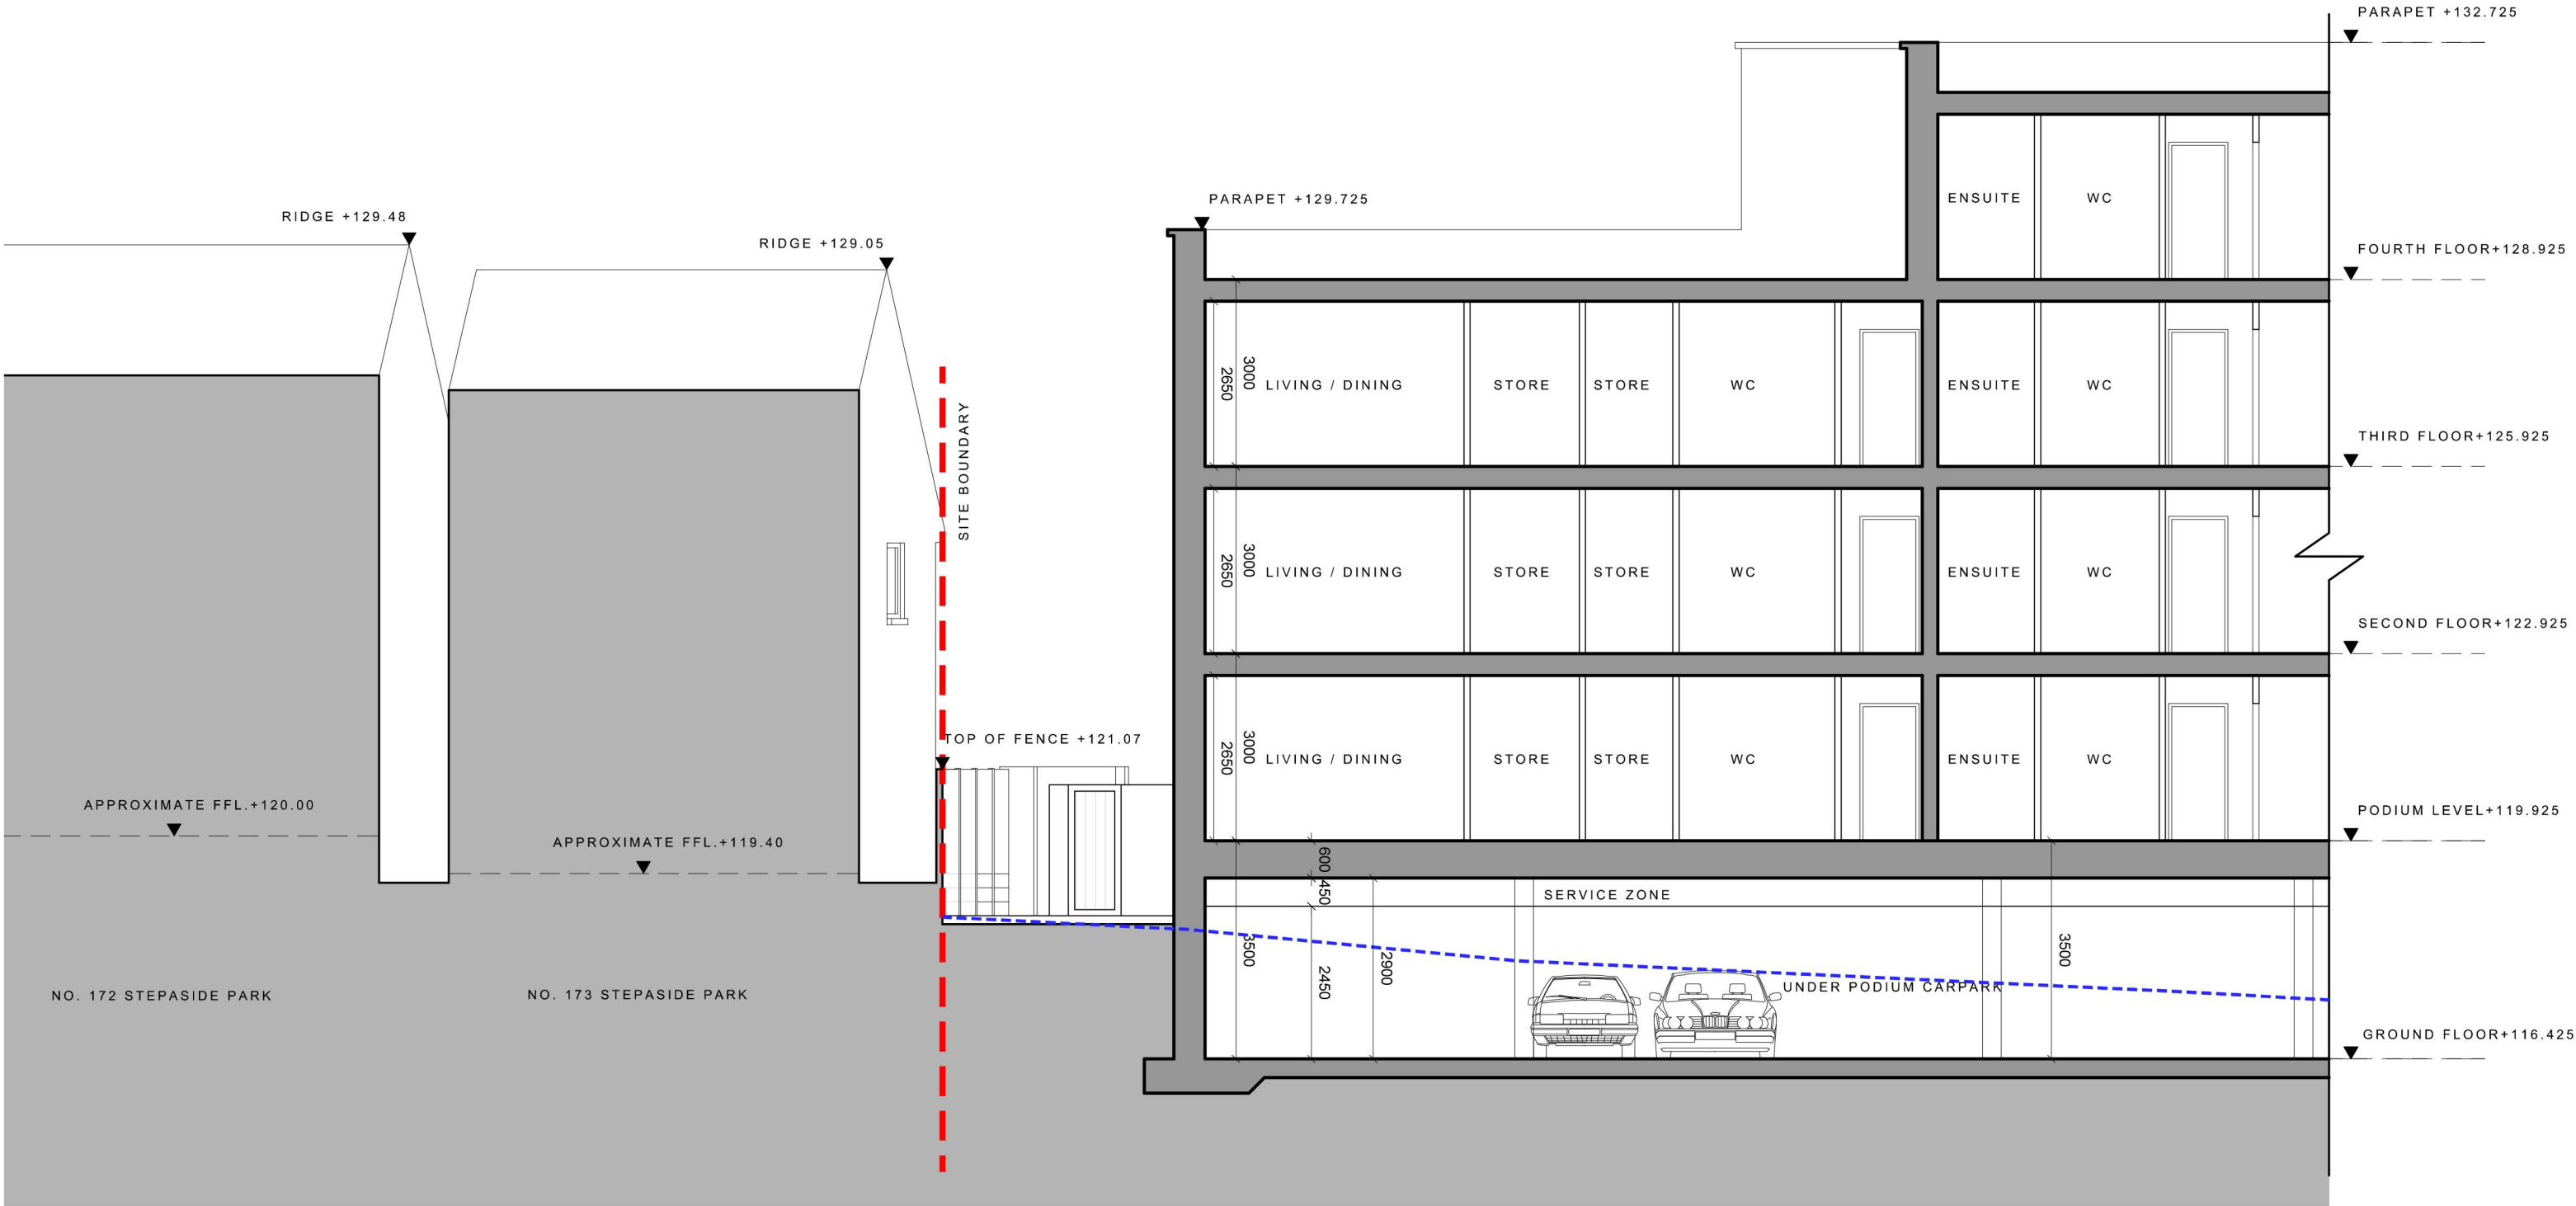

SECTIONAL ELEVATION K-K  
SCALE 1:100  
DOTTED BLUE LINE INDICATES EXISTING SITE LEVEL  
DOTTED RED LINE INDICATES SITE BOUNDARY

SEE ENGINEER'S DRAWINGS FOR DETAILS ON SUBSTRUCTURE  
SEE LANDSCAPE ARCHITECT'S REPORT FOR BOUNDARY TREATMENTS



KEY PLAN  
INDICATING POSITION OF SECTION LINE K-K  
NOT TO SCALE

Note:

All dimensions in millimetres.

date/int.:

revision: description	job	scale 1:100 A1 date July 2022	client McGarrell Reilly Homes	<p>© This drawing is copyright. 1 Do not scale this drawing. 2 Errors and omissions to be immediately notified to Architect. 3 All dimensions to be checked on site. 4 To be read with relevant Engineers drawings.</p>	<p>CONROY CROWE KELLY ARCHITECTS 65 MERRION SQUARE DUBLIN 2 PHONE 6613990/1 FAX 6765715 e-mail info@ccck.ie</p>
Boundary Site Sections J-J, & K-K	Residential development at Stepaside, Co. Dublin	drawn KM	issue		
drawing no. 1806-SHD-203	revn.	checked PmV	Planning		
cad ref. i18/1806/Planning					